



BLAST SHELTER TEMPLATES


Ground Surface

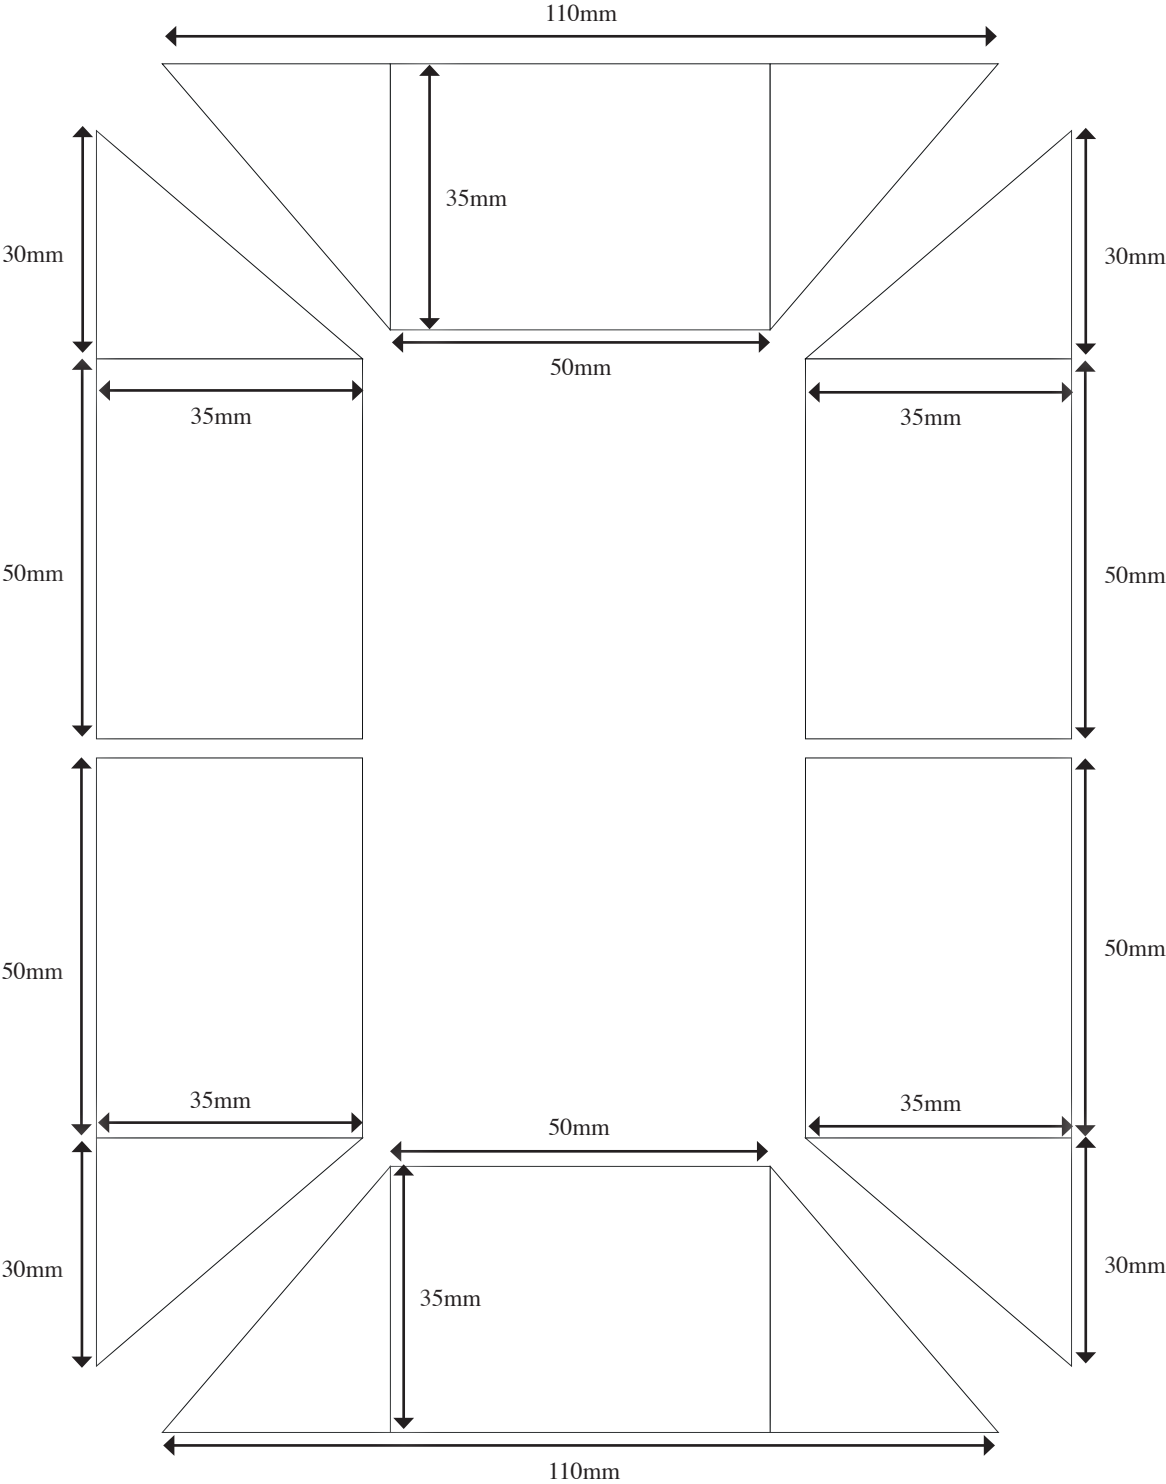

North, South and Centre Walls

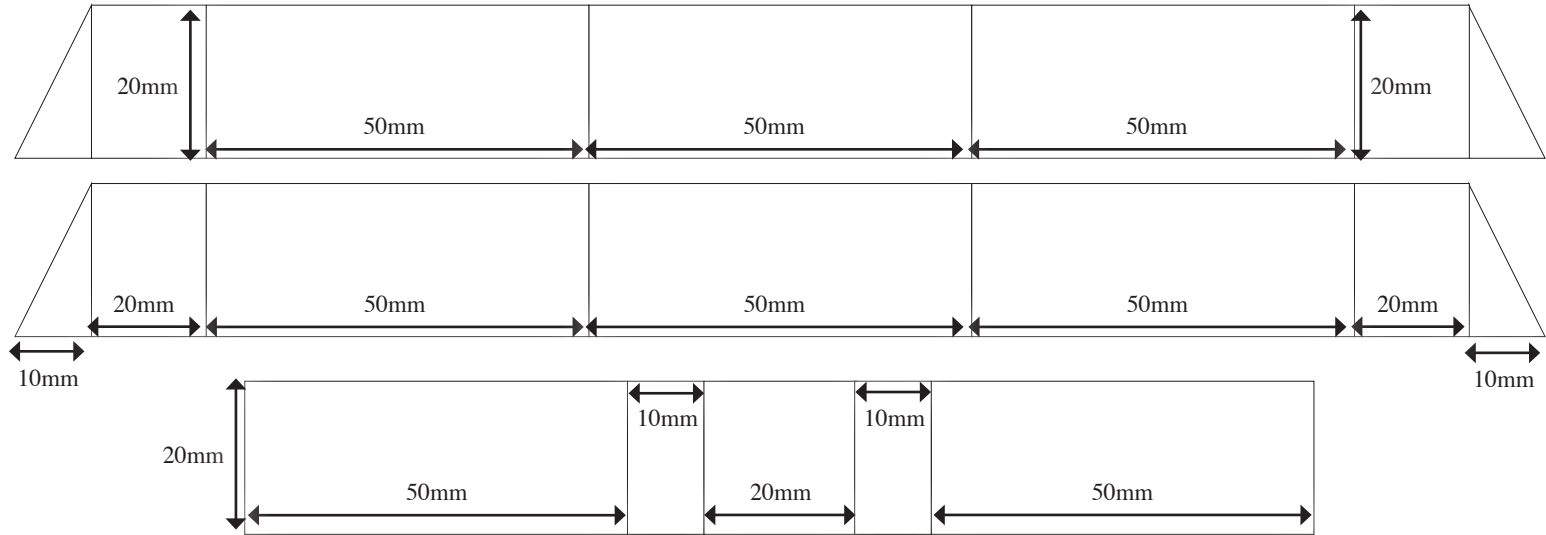

Reventment Supports

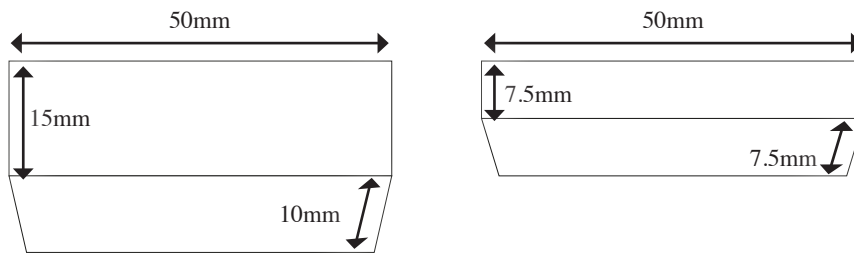

Base

